

Kevin Avants M 505 780 1061

info@avantsstone.com

www.avantsstone.com




AVANTS STONE

PORPHYRY SALES  
AND INSTALLATION




Avants STONE is a division of AvantGARDENS Inc. | GB98 #83938 , ICPI Certified, AIA Santa Fe | Authorized Contractor & Certified Installer

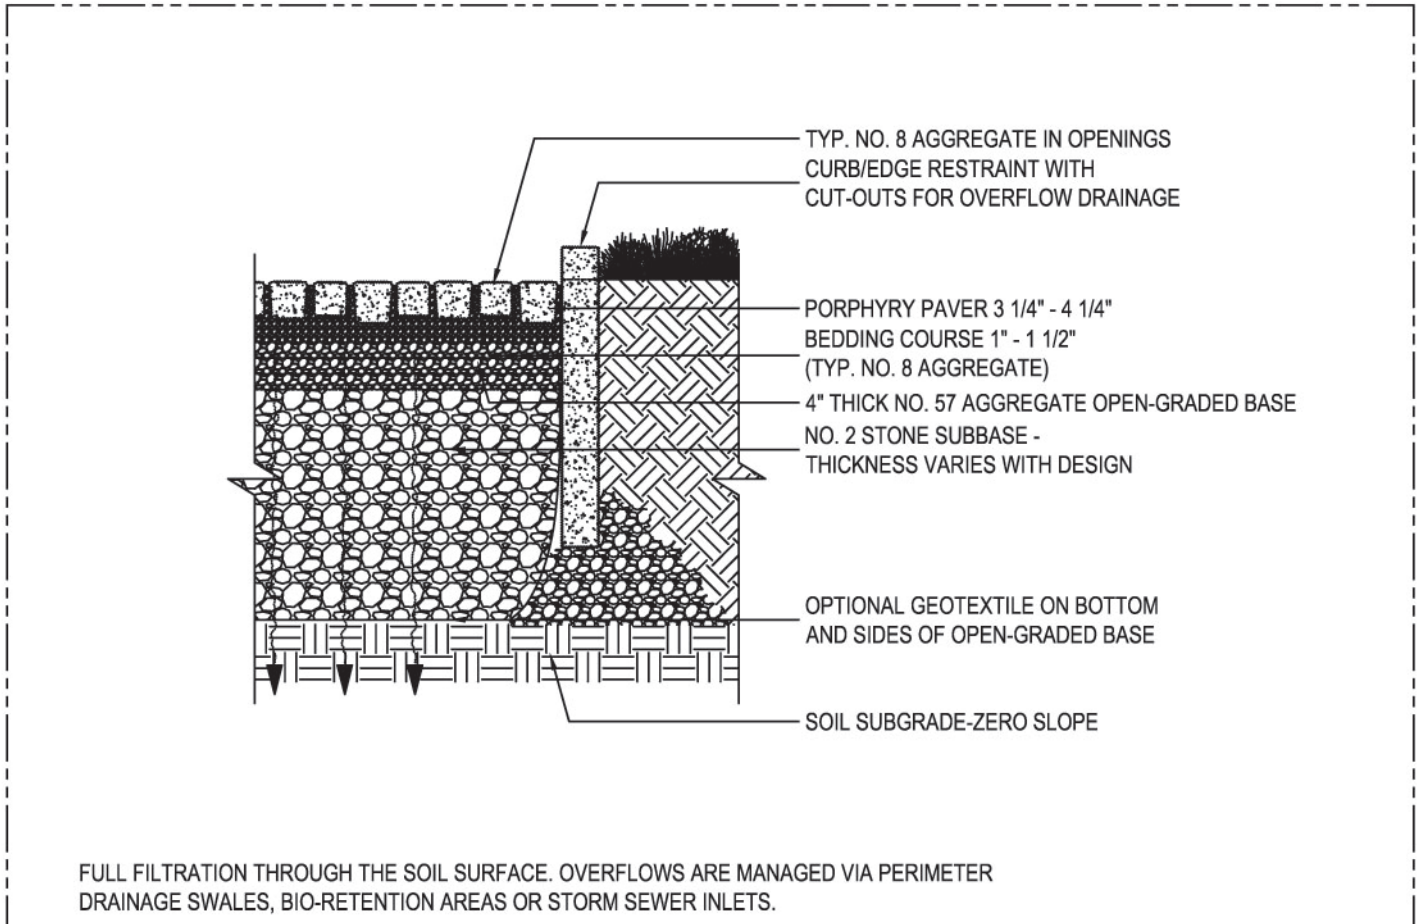

**NOTES:**

1. INSTALLATION TO BE COMPLETED IN ACCORDANCE WITH MANUFACTURER'S SPECIFICATIONS.
2. DO NOT SCALE DRAWINGS.
3. IT IS RECOMMENDED THAT A QUALIFIED CIVIL ENGINEER BE CONSULTED FOR PROJECTS USING ANY PERMEABLE PAVER APPLICATIONS TO OBTAIN OPTIMAL RESULTS. INFORMATION PROVIDED HERE IS AN OVERVIEW AND IS NOT A SUBSTITUTE, OR MEANT TO REPLACE THE SERVICES OF EXPERIENCED ENGINEERING SKILL OR JUDGMENT.
4. CONTRACTORS NOTE: FOR PRODUCT AND COMPANY INFORMATION VISIT [www.CADdetails.com/info](http://www.CADdetails.com/info) REFERENCE NUMBER 1051-013.

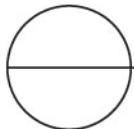

**PORPHYRY: FULL FILTRATION OVER AGGREGATE SUBBASE**

N.T.S.